



NOTES

* PLEASE CHECK FOR WIND FLOW CALCULATIONS. CALCULATIONS ARE AVAILABLE ON REQUEST.

THIS COMPACT SYSTEM IS EASY TO INSTALL AND CAN BE RE-USED AND RECYCLED AFTER USE.

Kwik-Klik Compact (Duraspan) extended 35mm cost effective temporary and permanent low level partition system: 500mm wide x 35mm thick x 1.2m high extended, recycled PVC panel.

Kwik-Klik Compact (Duraspan) panels now have 100% recycled PVC content. As the name suggests, Kwik-Klik Duraspan panels are the strongest in our range, but they are still readily light to work with compared to timber panels.

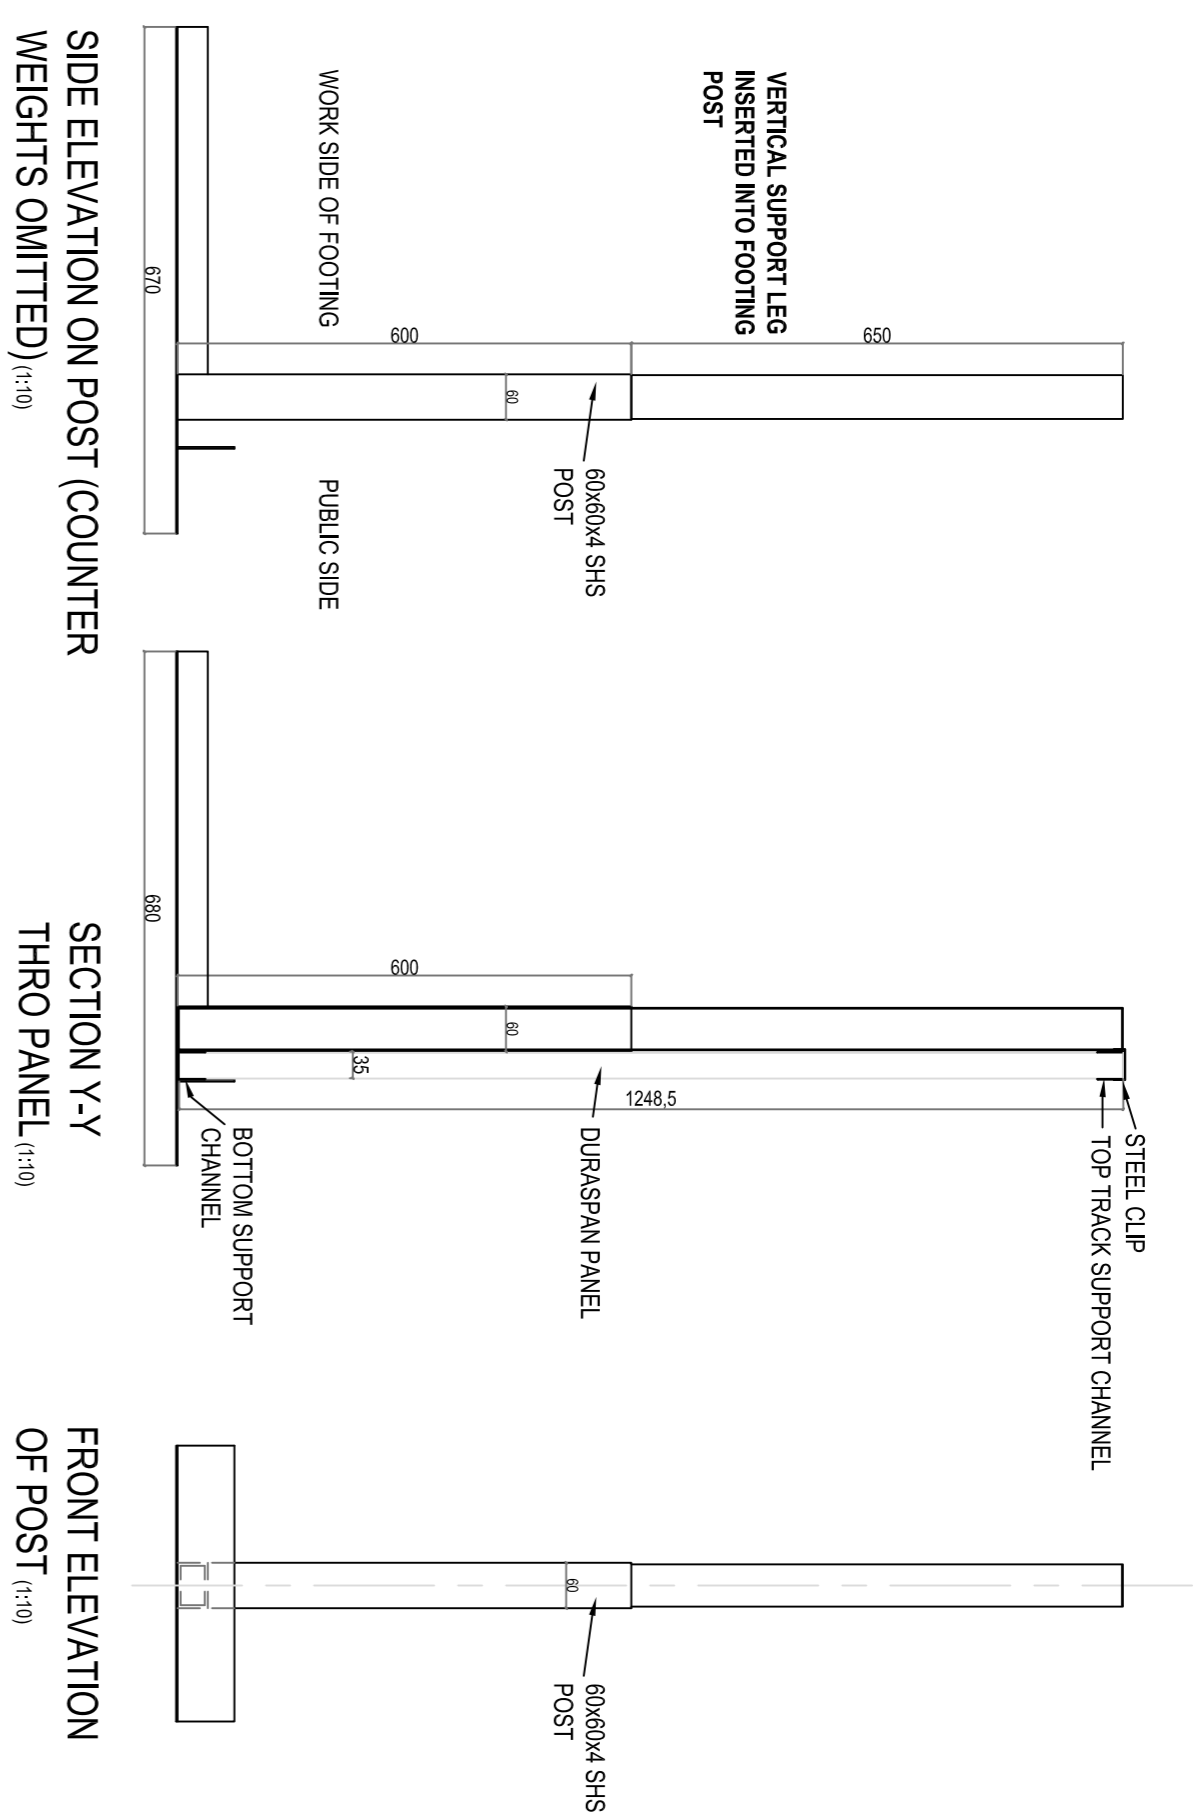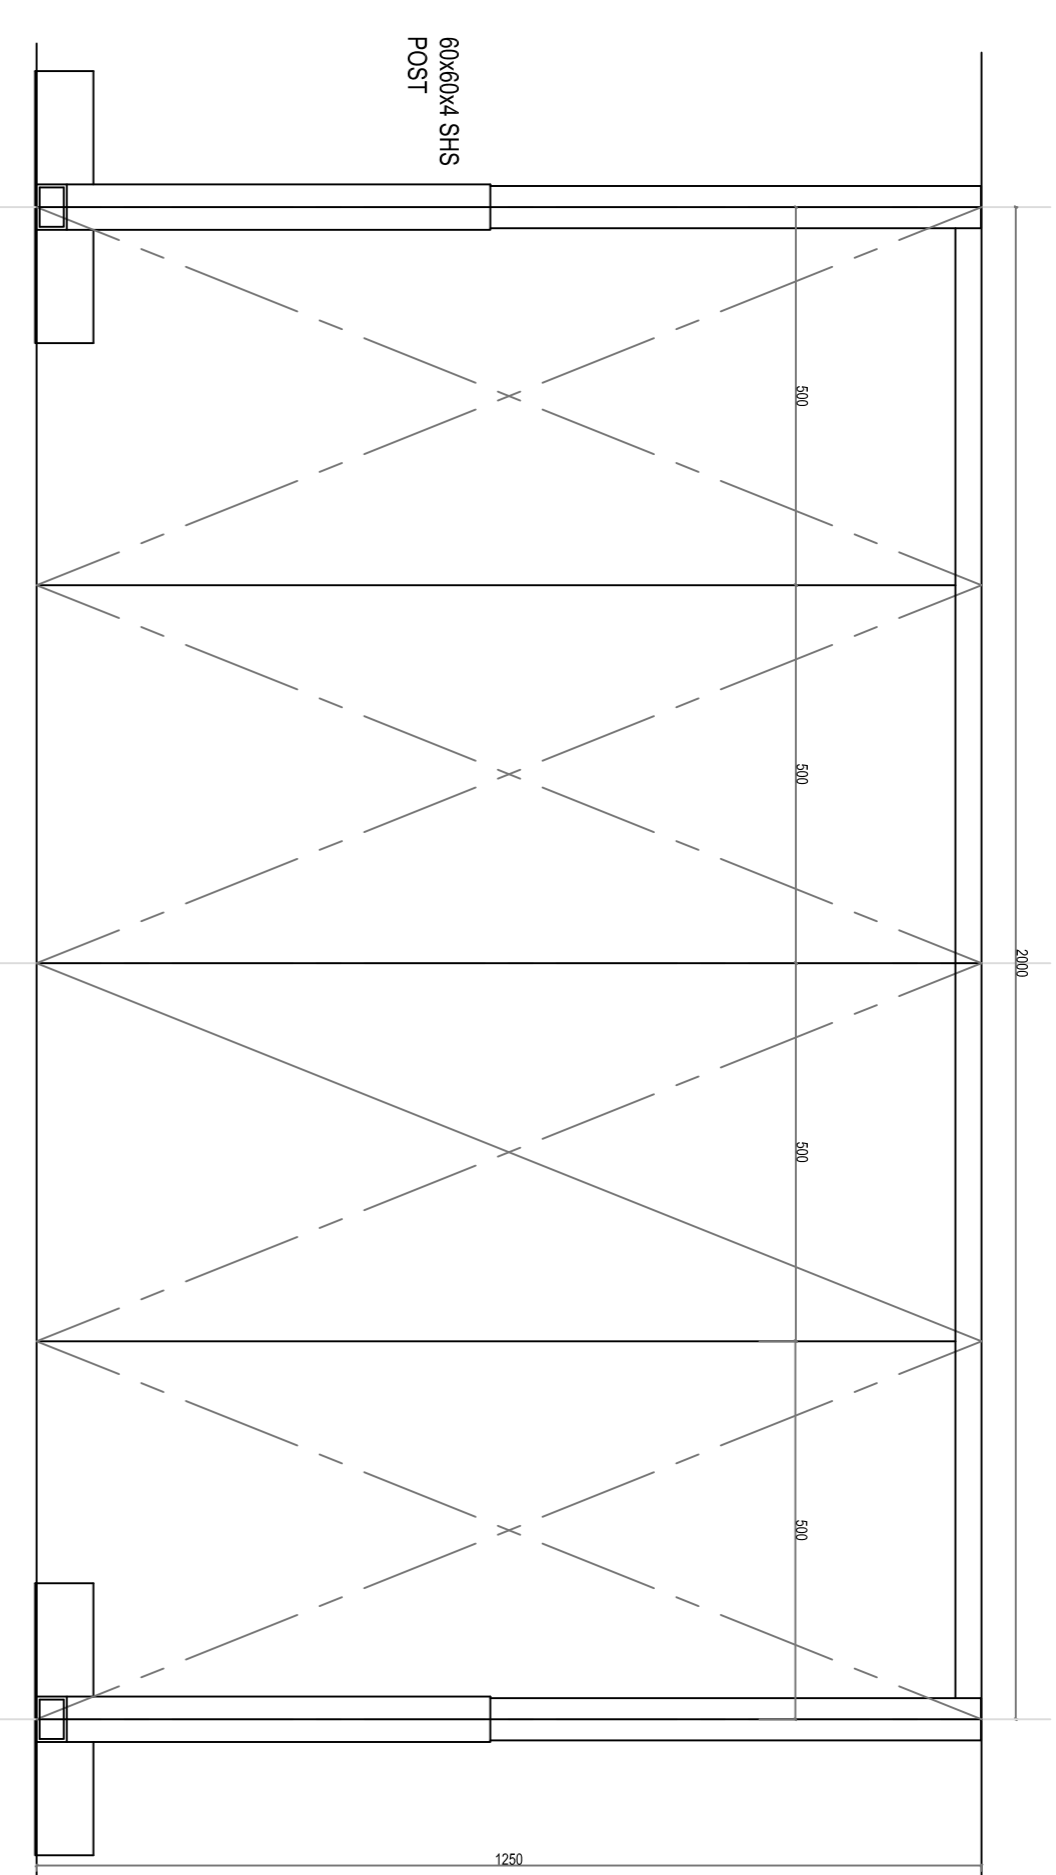


SECTION X-Y
THRO PANEL (1:10)




FRONT ELEVATION
OF POST (1:10)

REAR ELEVATION
OF POST (1:10)


TYPICAL ARRANGEMENT (1:10)

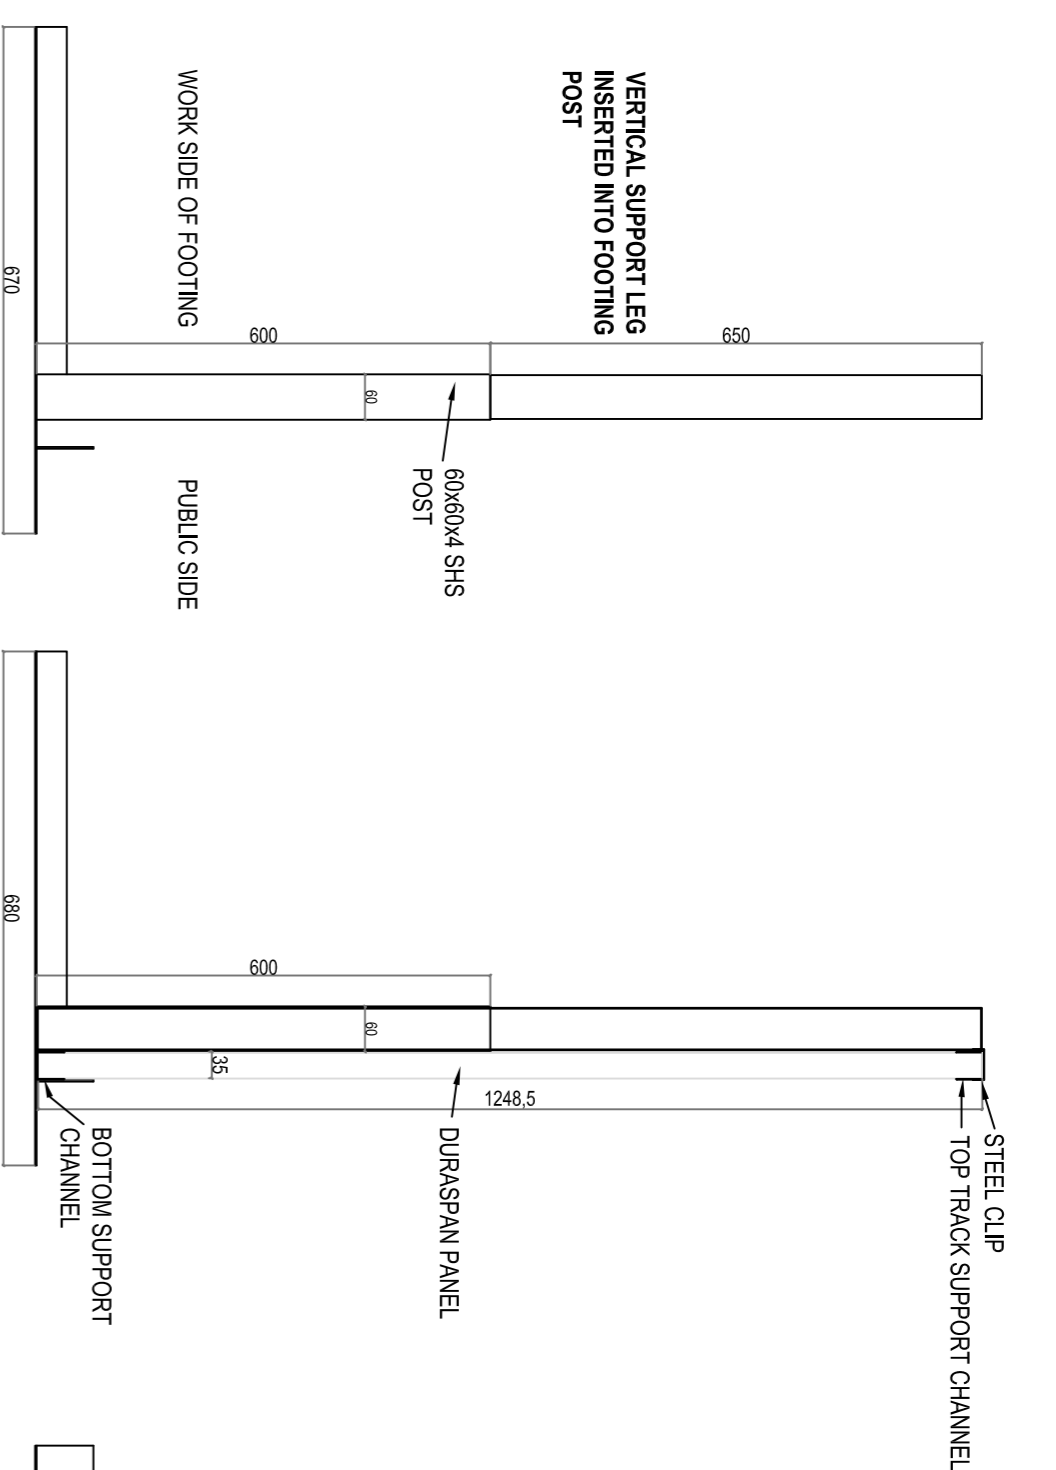


SIDE ELEVATION ON POST (COUNTER WEIGHTS OMITTED) (1:10)

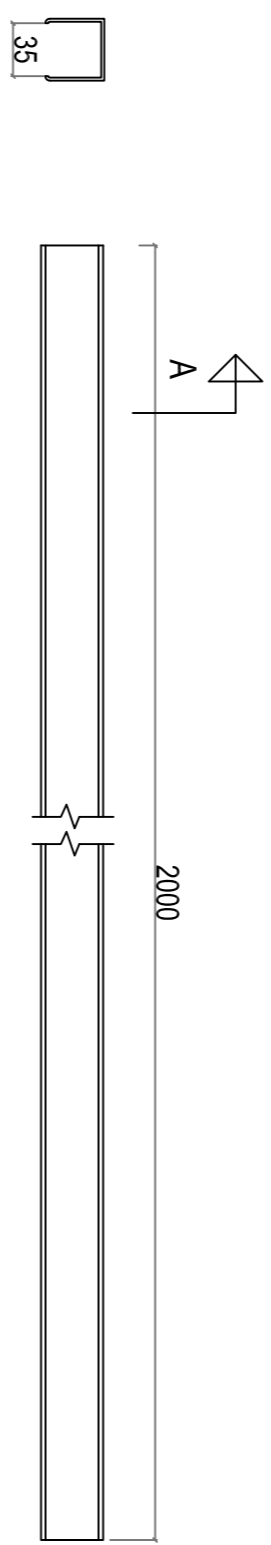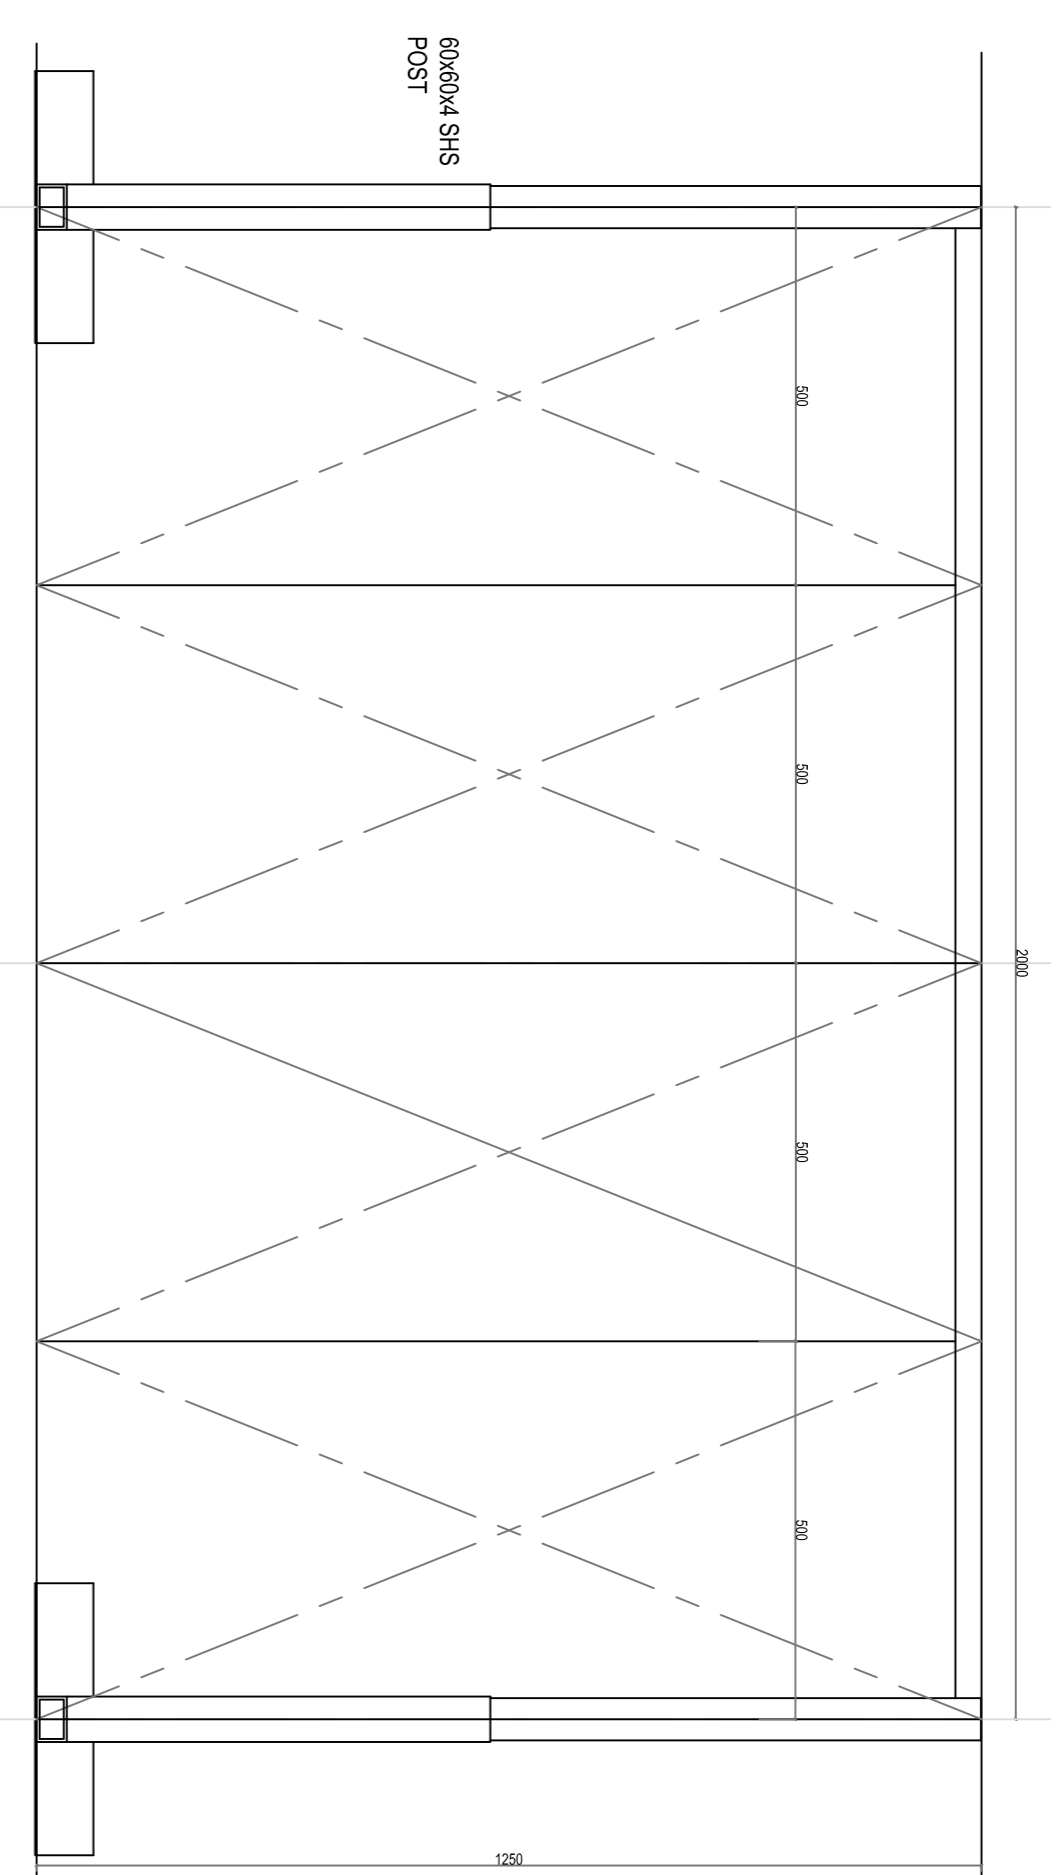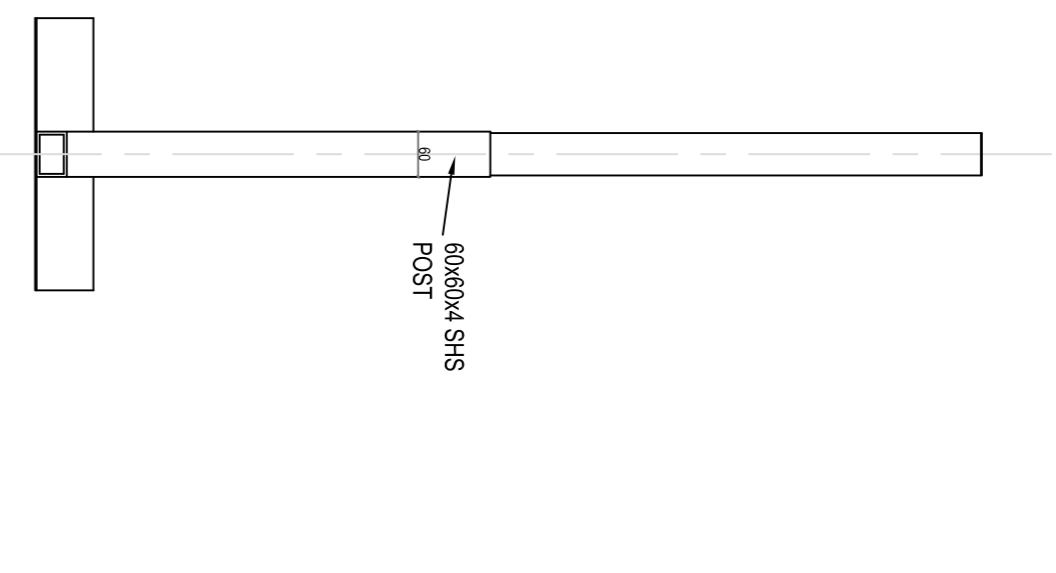


SECTION A-A (1:5)
TOP TRACK SUPPORT CHANNEL - PLAN (1:5)

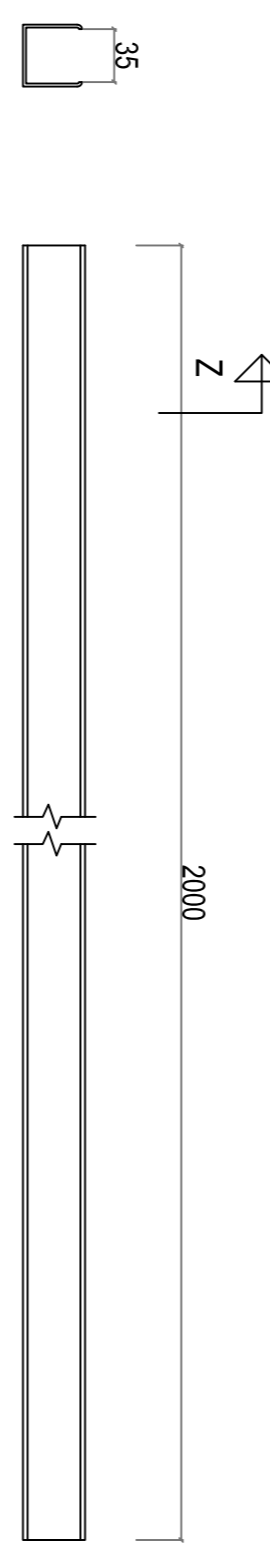


SECTION Z-Z (1:5)
BOTTOM SUPPORT CHANNEL - PLAN (1:5)

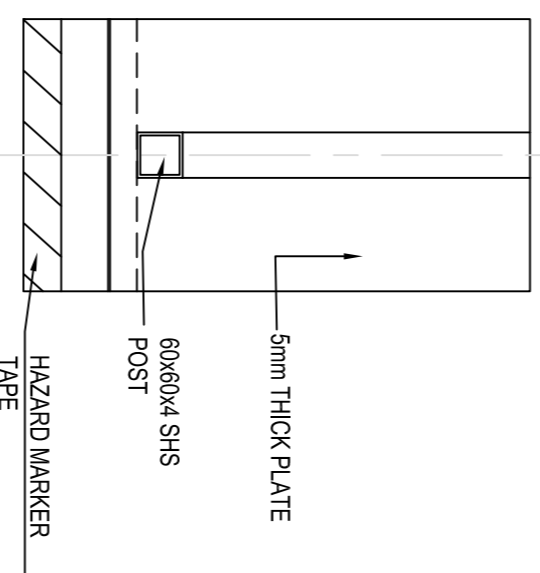

TYPICAL POST BASE
DETAIL - PLAN (1:10)

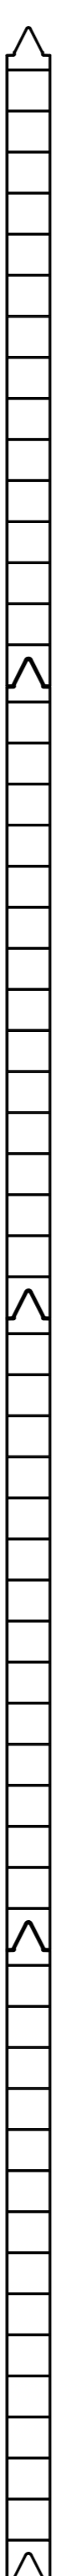

TYPICAL 35mm DURASPAN PANEL (4 NO PER 2m BAY)
CROSS SECTION (1:5)

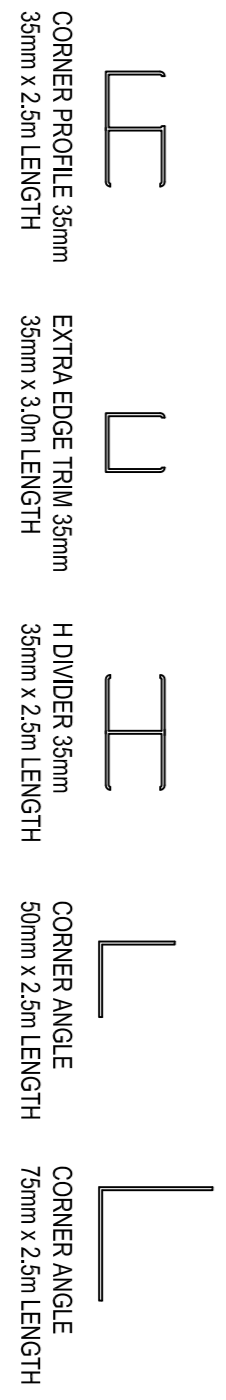

CORNER PROFILE 35mm (35mm x 2.5m LENGTH)

STEEL CLIPS (1:5)

DURASPAN PANEL CROSS SECTION (1:5)



CLEANING STRATEGY FOR OUR MANUALS SEE CGO.MA.DATA SHEET NBS Ref: Q40/430



© Copyright 2011 Kwik-Klik Hoardings Ltd
Kwik-Klik Hoardings Ltd, Unit 3a, A1 Business Park, 370 Bedford Road, Brighouse, West Yorkshire, HD6 4DJ
Tel: 0845 058 4999
Fax: 01484 719 754
Email: info@kwik-klik.co.uk
www.kwik-klik.co.uk
www.ecogreenk.co.uk

Product Range
KWIK-KLIK COMPACT TEMPORARY HOARDING SYSTEM WITH FEET

Drawing Title
FREE STANDING KENTLEDGE FEET DETAILS

Drawing No.	Revision				
KKHS0110	-				
Drawing Scale	Size	Drawn by	Date	Checked	Approved
AS SHOWN	A1	NS	July 2011	T	-