



ULTRSPAN EXTRA INTERLOCKING 100% RECYCLED PVC TWIN WALL, LIGHTWEIGHT TEMPORARY HOARDINGS. NO LIMIT TO HEIGHT OR OVERALL SURFACE AREA THAT CAN BE COVERED. CLASS 0 SURFACE SPREAD OF FLAME. THIS PANEL REDUCES REFLECTIVE SOUND BY 15 db. BAFFLES CAN BE SLOTTED INTO THE REVERSE OF THE PANELS TO INCREASE THE SOUND ATTENUATION BY A FURTHER 25 DECIBELS.


ULTRSPAN EXTRA 500mm WIDE X 35mm THICK. ALTERNATIVE PANEL SIZE INCLUDES 667mm WIDE.

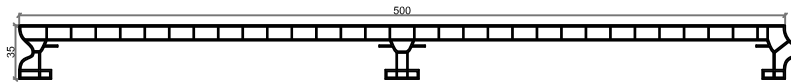

ULTRSPAN EXTRA 500 1:5
 KKULTRAEX500 - 500mm X 35mm

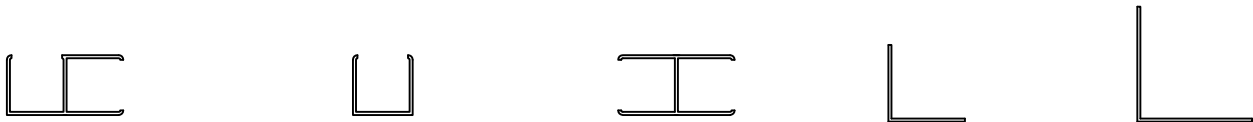

CORNER PROFILE 35MM 1:5 BASE TRACK PROFILE & EDGE TRIM 1:5 H DIVIDER 1:5 CORNER ANGLE 1:5 CORNER ANGLE 1:5
 KKDET - 35mm KKDHD - 35mm KKDC50 - 50mm KKDC75 - 75mm

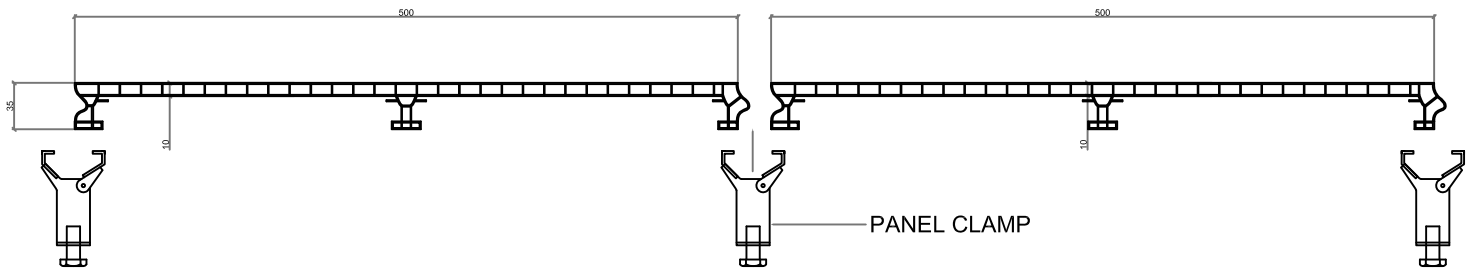

TYPICAL 35mm ULTRSPAN PANEL (4 NO PER 2m BAY) CROSS SECTION (NTS.)

NOTES

ULTRSPAN EXTRA OFFERS UNLIMITED SCOPE FOR LARGE SCALE TEMPORARY HOARDINGS. ULTRSPAN EXTRA CAN CONCEAL HEAVY DUTY RENOVATIONS WITHIN A BUSY STORE ENVIRONMENT. CUSTOMERS ARE TOTALLY PROTECTED AND UNAWARE OF THE WORK GOING ON BEHIND THE HOARDING. ALTERNATIVE PANEL SIZES ARE AVAILABLE, INCLUDING 667mm WIDE.

WHITE IS THE STANDARD PANEL COLOUR, HOWEVER THE PANELS ARE AVAILABLE IN NETWORK RAIL GREY AND TESCO BLUE, WITH CORPORATE COLOURS AVAILABLE UPON REQUEST. PRINTED IMAGES AND LOGOS AND VINYL PRINTED IMAGES CAN BE APPLIED.